



SECTION C

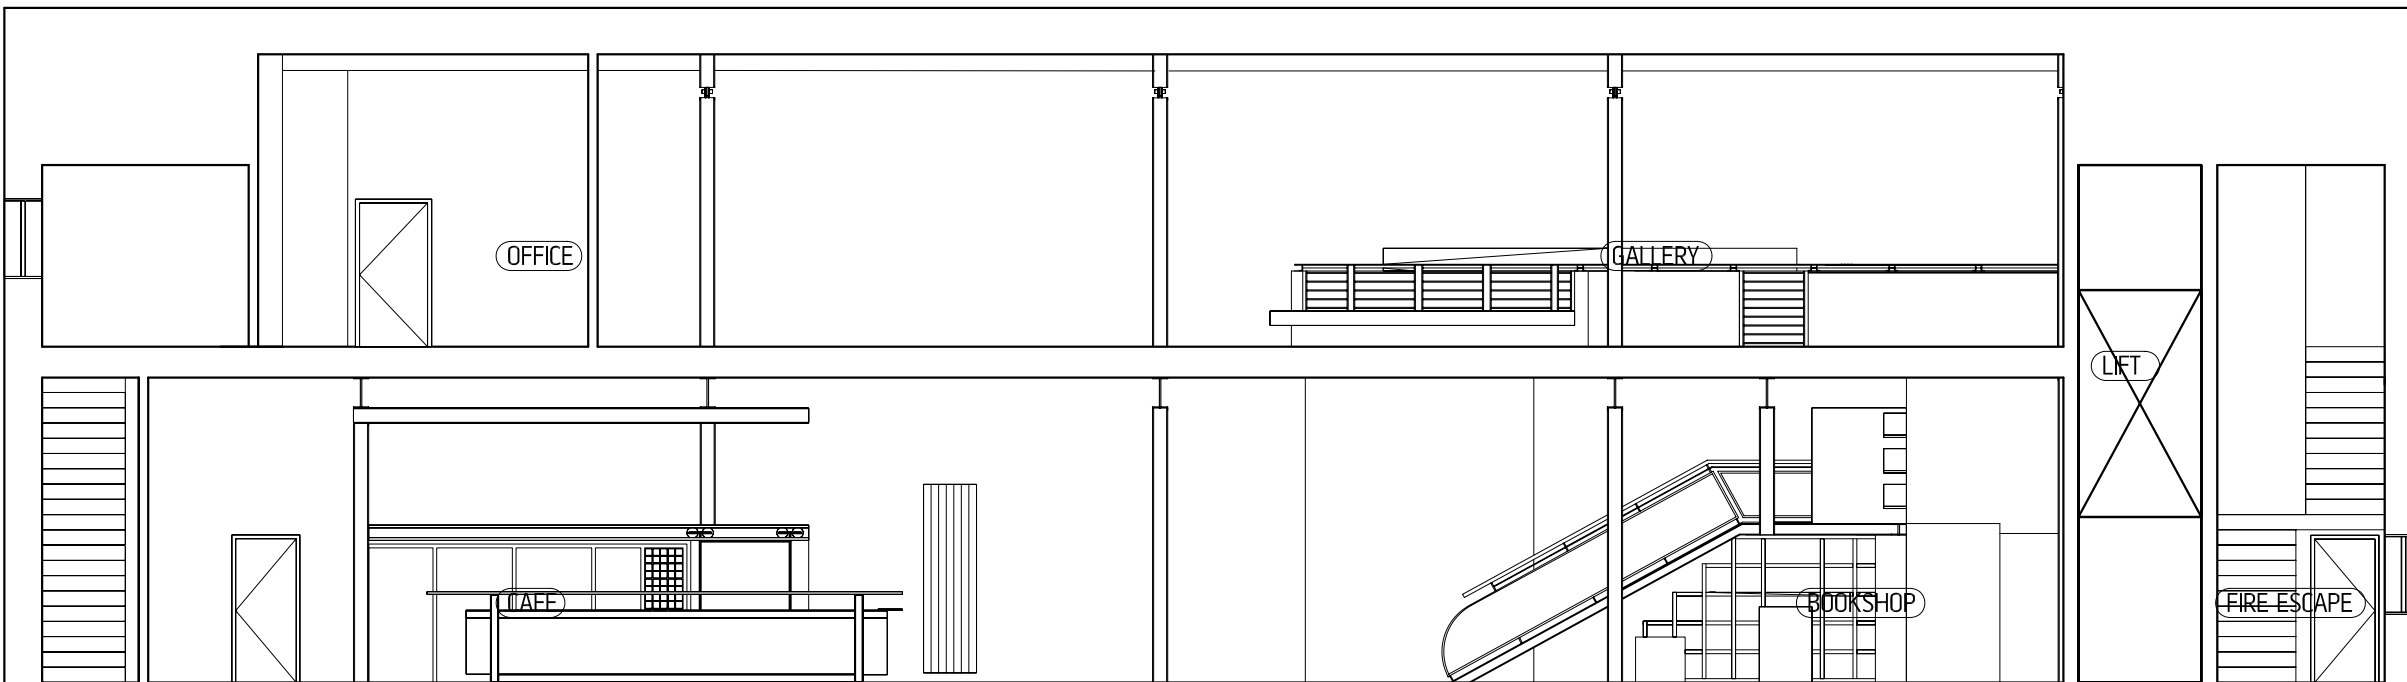

SECTION D

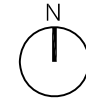

Do not scale from this drawing  
This drawing is copyright

REVISED DRAWING

**Oliver Chapman Architects**

313 Cowgate, Edinburgh, EH1 1NA  
t. 0131 477 4513 f. 0131 556 9960  
admin@oliverchapmanarchitects.com  
www.oliverchapmanarchitects.com

PROJECT  
Fruitmarket Gallery, Edinburgh

CLIENT  
Fruitmarket Gallery

DATE CREATED	ISSUE	DRAWN BY	CHECKED BY	SCALE
SEPT 2005	INFORMATION	SJM		1:100@A3

DWG NO	REVISION
208/130	

EXISTING SECTIONS C+D