


SECTION A

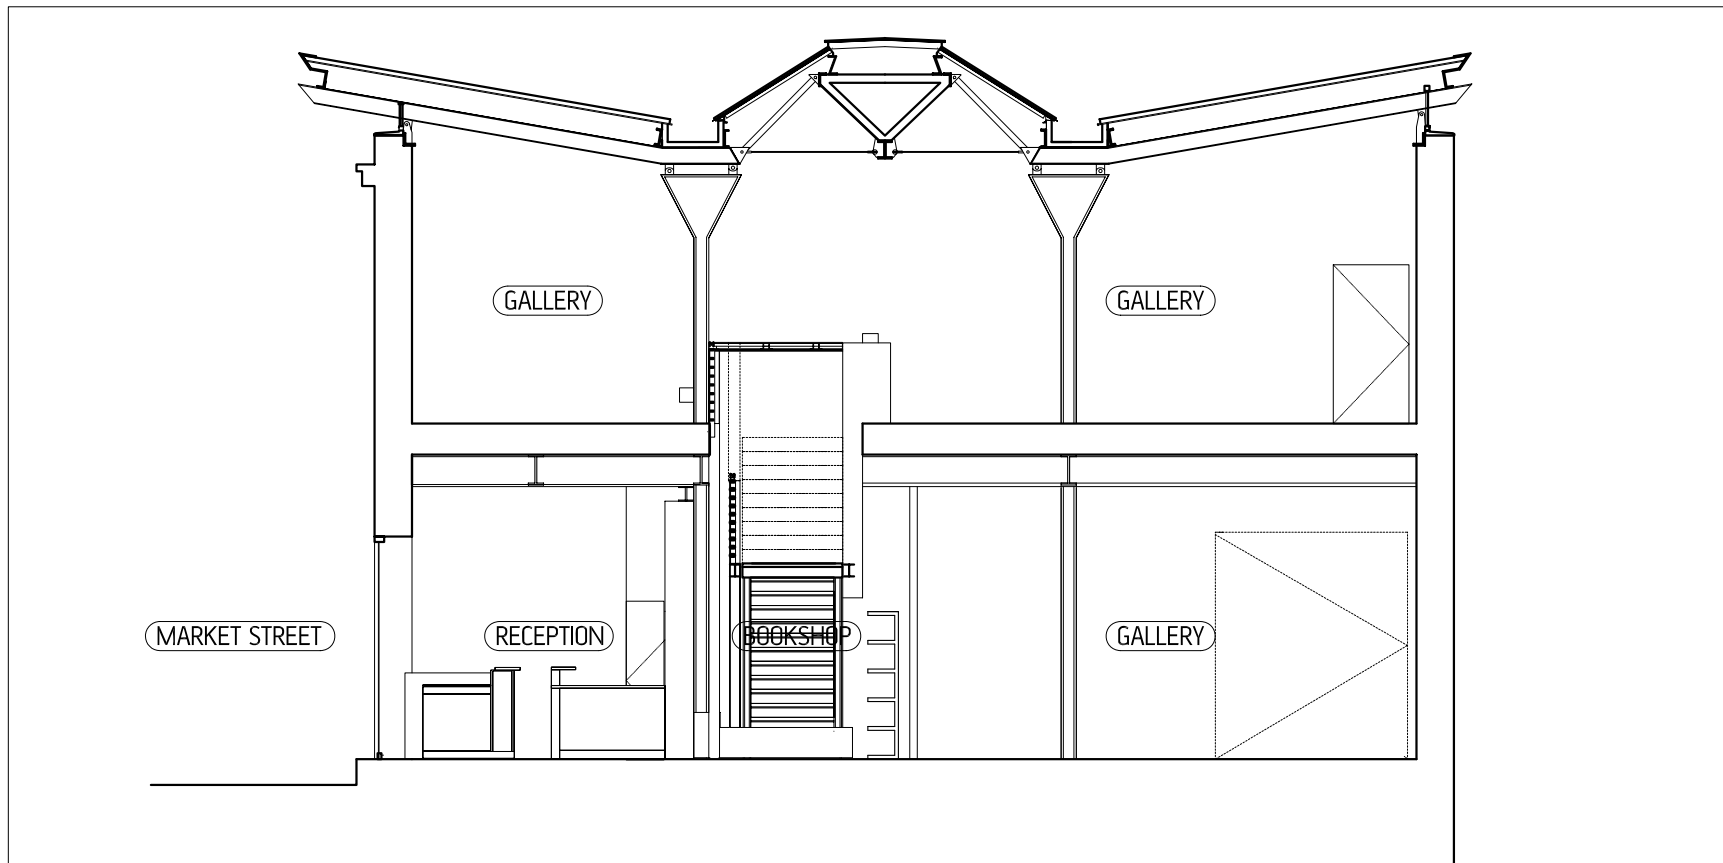

SECTION B

Do not scale from this drawing
This drawing is copyright

REVISED DRAWING

Oliver Chapman Architects

313 Cowgate, Edinburgh, EH1 1NA
t. 0131 477 4513 f. 0131 556 9960
admin@oliverchapmanarchitects.com
www.oliverchapmanarchitects.com

PROJECT
Fruitmarket Gallery, Edinburgh

CLIENT
Fruitmarket Gallery

DATE CREATED	ISSUE	DRAWN BY	CHECKED BY	SCALE
SEPT 2005	INFORMATION	SJM		1:100@A3

EXISTING SECTIONS A+B	DWG NO	REVISION
	208/120	